
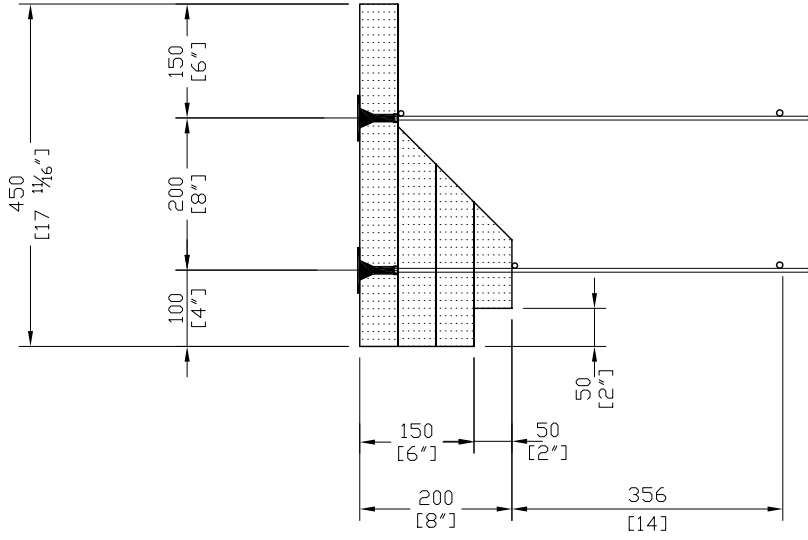


FRONT VIEW

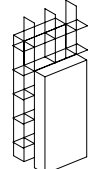

SIDE VIEW

 <p><b>Armopanel™</b> Wall System</p>	<p><b>HI-TECH BUILDING SYSTEMS CORPORATION</b></p> <p>B-57 Corstate Ave. Concord, Ontario, L4K 4Y2, Canada Tel: (905)738-0567 Fax: (905)738-0628 E-mail: htbs@connection.com</p>	<p><b>350mm (14") BRICKLEDGE PANEL</b></p>						
				<table border="1"> <tr> <td>REV. NO.</td> <td>REV. DATE:</td> <td>FILE:</td> <td>DWG NO.</td> </tr> <tr> <td>DRAWN BY PR</td> <td>DATE:</td> <td>SCALE: 1:10</td> <td><b>P-36</b></td> </tr> </table>	REV. NO.	REV. DATE:	FILE:	DWG NO.
REV. NO.	REV. DATE:	FILE:	DWG NO.					
DRAWN BY PR	DATE:	SCALE: 1:10	<b>P-36</b>					