




**SIDE VIEW**

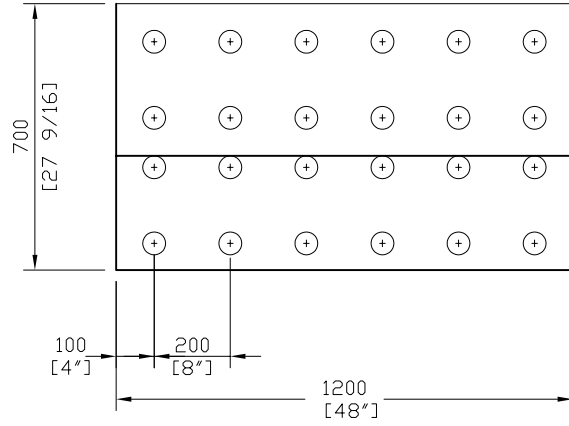

**FRONT VIEW**

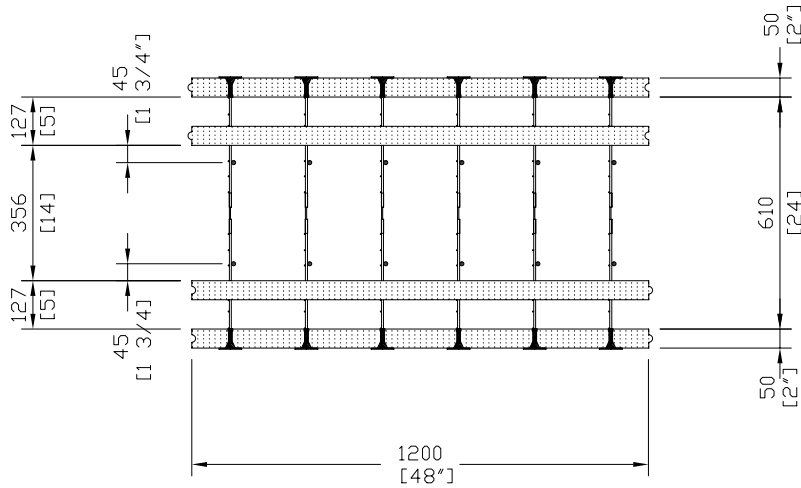

**TOP VIEW**

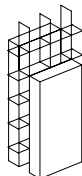

**Armopanel™**  
Wall System

**HI-TECH BUILDING  
SYSTEMS  
CORPORATION**

B-57 Corstate Ave.  
Concord, Ontario,  
L4K 4Y2, Canada  
Tel: (905)738-0567  
Fax: (905)738-0628

E-mail: htbs@connection.com

**350mm (14") HRF-FOUNDATION  
PANEL**

|             |            |             |               |
|-------------|------------|-------------|---------------|
| REV. NO.    | REV. DATE: | FILE:       | DWG NO.       |
| DRAWN BY PR | DATE:      | SCALE: 1:20 | <b>P-48.6</b> |