




**SIDE VIEW**

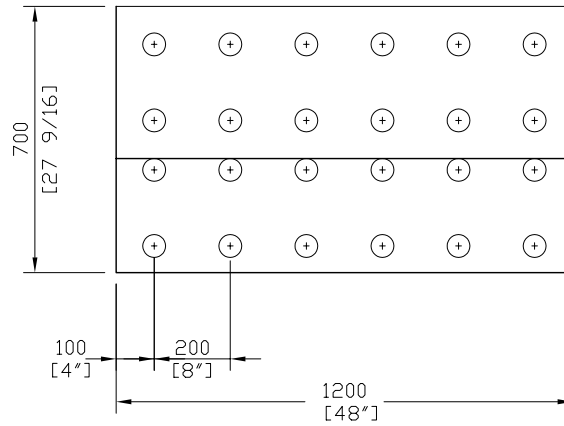

**FRONT VIEW**

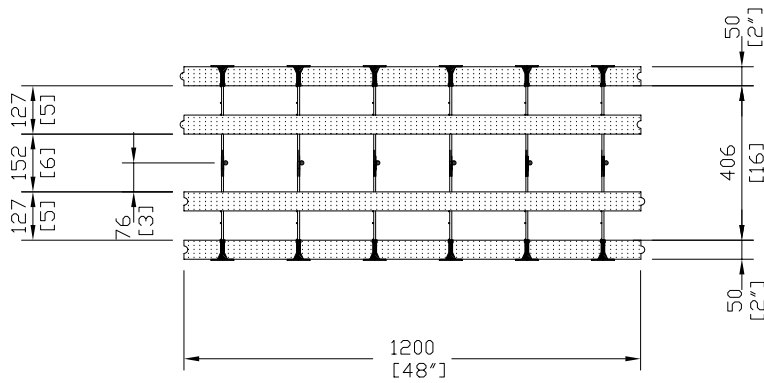

**TOP VIEW**

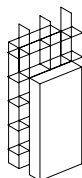

**Armopanel™**  
Wall System

**HI-TECH BUILDING  
SYSTEMS  
CORPORATION**

B-57 Corstate Ave.  
Concord, Ontario,  
L4K 4Y2, Canada  
Tel: (905)738-0567  
Fax: (905)738-0628

E-mail: htbs@connection.com

**150mm (6") HRF-FOUNDATION  
PANEL**

REV. NO.	REV. DATE:	FILE:	DWG NO.
DRAWN BY PR	DATE:	SCALE: 1:20	<b>P-48.2</b>