




TOP VIEW

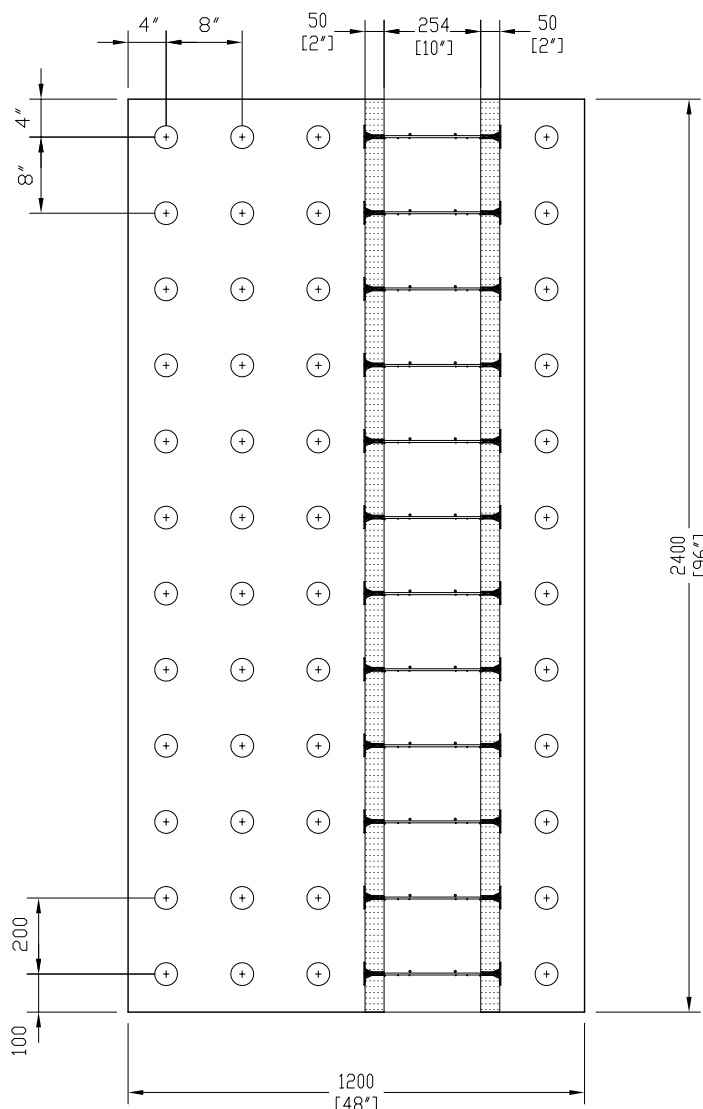

FRONT VIEW

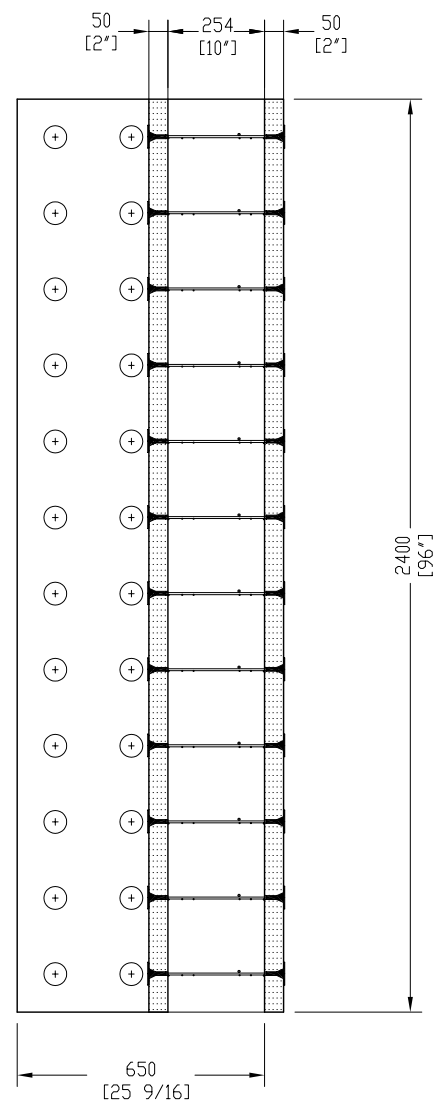

SIDE VIEW

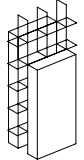

HI-TECH BUILDING SYSTEMS CORPORATION
 B-57 Constate Ave.
 Concord, Ontario,
 L4K 4Y2, Canada
 Tel: (905)738-0567
 Fax: (905)738-0628
 E-mail: htbs@connection.com

Armopanel™
 Wall System

250 mm (10") T - PANEL

REV. NO.	REV. DATE:	FILE:	DWG NO.
DRAWN BY PR	DATE:	SCALE: 1:20	P-28