




7

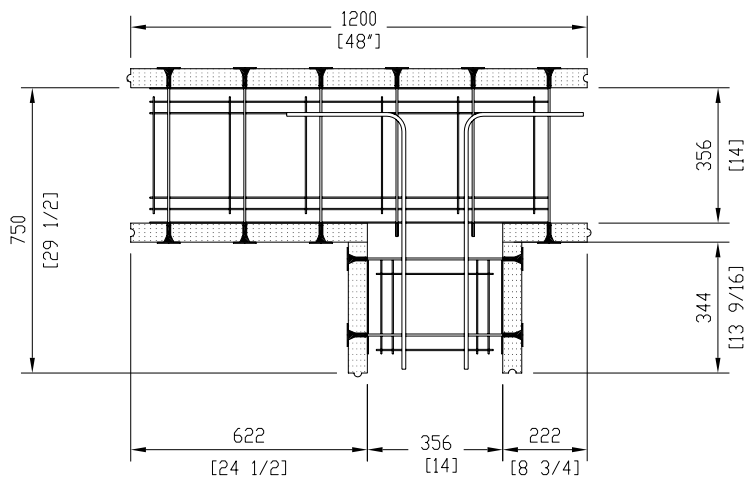


TOP VIEW

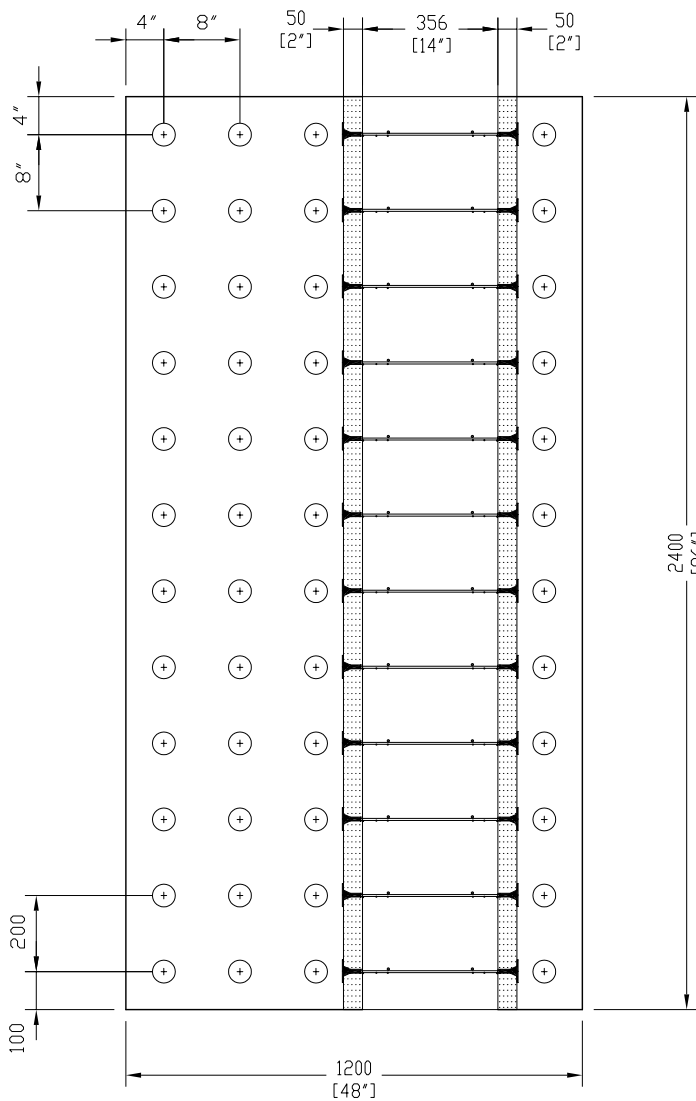

FRONT VIEW

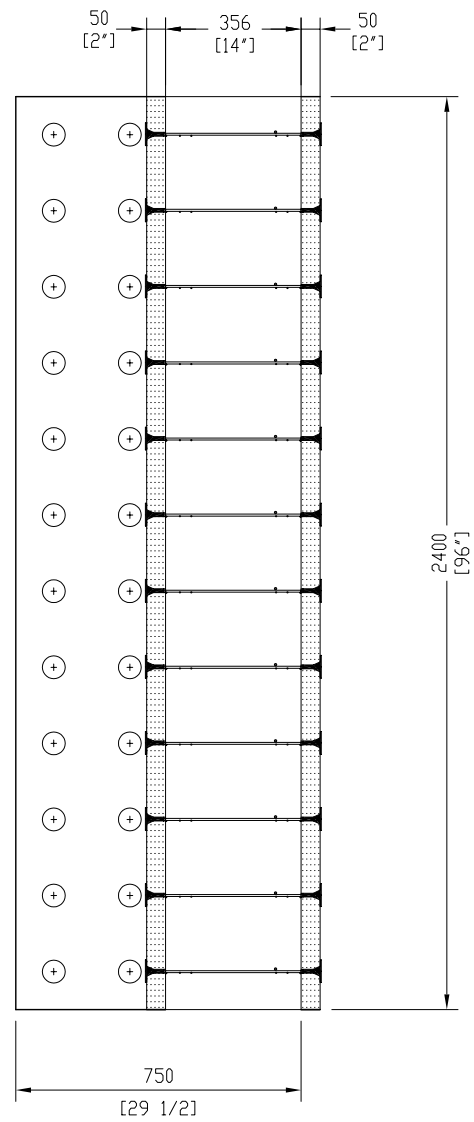

SIDE VIEW

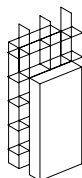

HI-TECH BUILDING SYSTEMS CORPORATION

B-57 Corstate Ave.  
Concord, Ontario,  
L4K 4Y2, Canada  
Tel: (905)738-0567  
Fax: (905)738-0628

Armopanel™  
Wall System

E-mail: htbs@connection.com

350mm (14") T - PANEL

REV. NO.	REV. DATE:	FILE:	DWG NO.
DRAWN BY PR	DATE:	SCALE: 1:20	P-30